




Corporate Office:

14th Floor, Morya Bluemoon, Link Road,
Andheri (West), Mumbai 400 053
022 4973 2066

Site Office:

Queens Park, Near Seven Square School,
Mira Road (E), Thane 401 107

 therassazgreens.com

 [@rassaz.greens](https://www.instagram.com/rassaz.greens)

 [RassazGreensMiraRoad](https://www.facebook.com/RassazGreensMiraRoad)

info@rassaz.com
www.rassaz.com

Call: 77000 27862 /3 /4

MAHA RERA No. P51700021650

MAHA RERA No. P51700078132

DISCLAIMER: Specifications and amenities mentioned here are only representational and informative. Information, images and visuals, drawings, plans or sketches shown in this brochure are only an architect's impression and are only indicative of the envisaged developments and the same are subject to change by the Promoter. The Promoter reserves rights to make additions, deletions, alterations or amendments as and when it deem fit and proper, without any prior notice. No representation or warranty is made or intended as to the accuracy or completeness of information and no commitments are being given in this brochure as to its suitability or adequacy for any purpose or otherwise howsoever. All dimensions mentioned in the drawings may vary/differ due to construction contingencies and site conditions. Actual product/development and any other aspect may differ from what is portrayed in this brochure. All layouts, plans, specifications, dimensions, designs, measurements and locations are indicative and not to scale and are subject to change as may be decided by the Promoter or competent authority. Interior designing used in the flat/unit plan and images are only for representation purpose. The picture of the proposed Residential Flat/Unit and all furniture, fixtures, items, electronic goods, amenities, landscaping, accessories etc, specified therein are only for the purpose of show casing the Residential Flat/Unit and the Promoter is not liable/required to provide any furniture, items, electronic goods amenities, accessories etc. as displayed in the pictures. The views shown in the pictures may vary over period of time and does not guarantee the same. All intending purchaser/s are bound to inspect all plans and approvals and visit project site and apprise themselves of all plans and approvals and other relevant information. The relationship between the Promoter and the actual customers will be governed strictly by the agreements to be executed from time to time and not on the terms presented in this brochure. The presentation herein is merely conceptual and is not a legal offer. It cannot be treated as a part of the final purchase agreement/s that may be executed from time to time. The Promoter reserves right to change, amend, modify the contents of the brochure and architectural specifications during development stages. The Promoter holds no responsibility for its accuracy and shall not be liable to any intending purchaser or any one for the changes/ alterations/ improvements so made.



RASSAZ
GREENS
RESIDENCES & RETAIL



WALK THE DUBAI LIFE

*R*assaz Group brings the philosophy of innovation, sustainability and excellence to the real estate industry. Headquartered in Mumbai, Rassaz Group has a constant endeavour to transform the city with every building built.

We are pleased to announce the launch of our newest township - Rassaz Greens. Located in Mumbai's fastest growing real estate hub of Mira Road, Rassaz Greens is poised to take care of all your lifestyle needs. With its strategic location, impeccably designed apartments and plush amenities to match up to your exquisite taste and global lifestyle.

Drawing inspiration from the metropolitan city of Dubai, Rassaz Greens is an aesthetic experience on many levels. Grand pathways, breath-taking entrances and a rare tranquillity; everything here has been finely thought through to create a living environment.

With thoughtfully chosen amenities, grand design aesthetics, beautifully carved out landscapes and acres of open spaces, Rassaz Greens offers a global lifestyle where residents can mingle with a discerning community and soak in the finest luxury. We invite you to be a part of the stunning ambience of Rassaz Greens that pays a tribute to the natural beauty.

MR. RAIS AHMAD

Chairman
Rassaz Group



MIRA ROAD

ONE OF MUMBAI'S MOST DESIRED REALTY HUB

Mira Road a part of the Mumbai Metropolitan Region is one of its top budget housing destinations today. It has emerged as **one of the most desired residential real estate investment destination**. Mira Road is well connected to Mumbai via Western highway and excellent network of railways and roadways. With a good mix of retail establishments, educational institutes, and health care centers available in Mira Road, end users can enjoy a good lifestyle here. Considering the favorable property price trends in Mira Road in the past, and the obvious rise in demand, this locality has proven its worth as a good investment destination for everyone.



DUBAI INSPIRED CONTEMPORARY ARCHITECTURE



WELCOME TO RASSAZ GREENS

WE UNDERSTAND THE
TRUE MEANING OF LUXURY

An amalgamation of the location, quality and life's experiences. **This 4 acre landscaped complex of 8 towers**, fuse beautiful facades with a generous dose of public space. The various units, including **1/2/3 bed apartments**, are intricately planned, with strict attention to quality materials and a wise space allocation that conveniently adapts to contemporary living needs.





LUXURIOUS ABODE

FOR TODAY'S
GLOBAL CITIZENS

The desire for luxury, comfort and peace is what unites languages, cultures, lifestyles as one. Predicated on this theme, **Rassaz Greens offers a spot for recreation, gymming,** even places for worship and many more such rare amenities. A township envisioned to serve the pleasures of luxurious living.

Actual picture of
The Grand Lobby



LOBBY

THE GRAND ENTRANCE


Entrance of Rassaz Greens gives you first glance of style, ambiance, service standards and interiors offered in the project. Huge chandeliers with wonderfully lit entrance lobby and plush seating area gives a **visitor large than life experience**. It is not just a place to drop in but itself a destination to visit.



MARASSIM

THE CLUB


A clubhouse designed for a quality way of life Right from your fitness to your personal care, Rassaz Greens assures you get the best of everything under one roof. Our clubhouse provides a dedicated games room, library, movie theatre, banquet hall & gorgeous swimming pool facilities. It also provides a luxury banquet hall for those special small events. It also has an indoor pool area to refresh and rejuvenate from time to time.

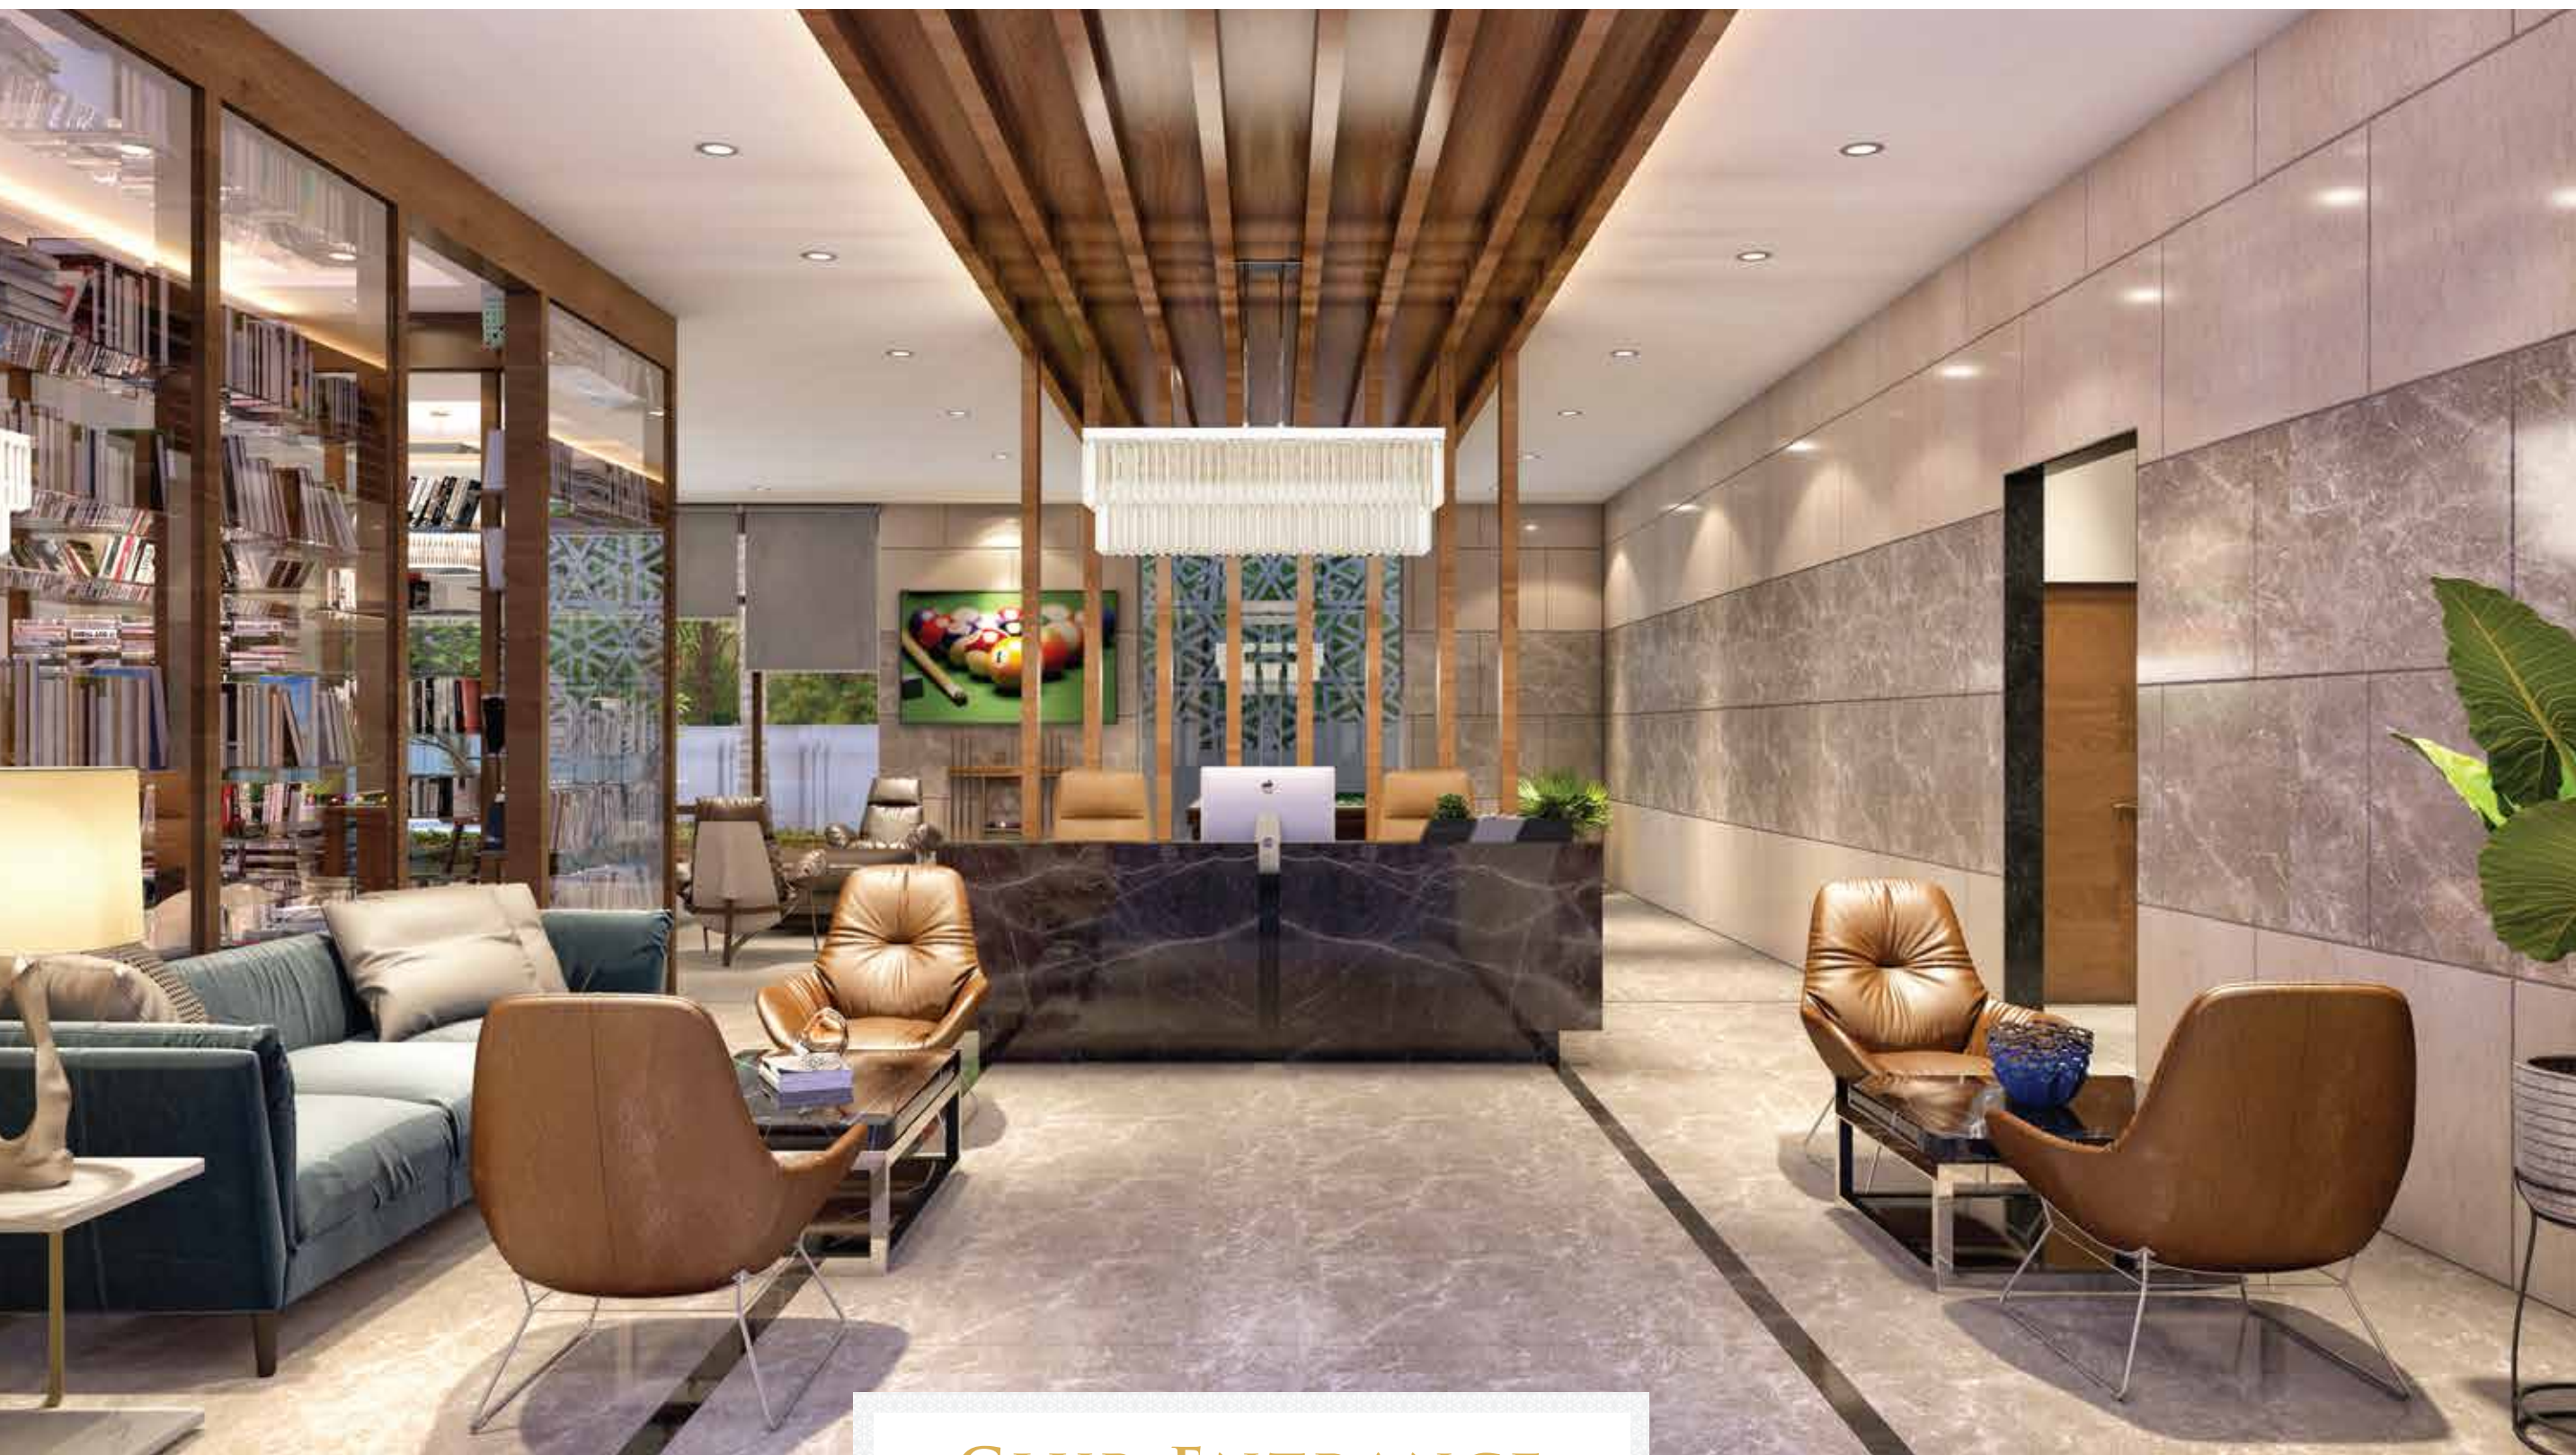


CLUB ENTRANCE




LIBRARY

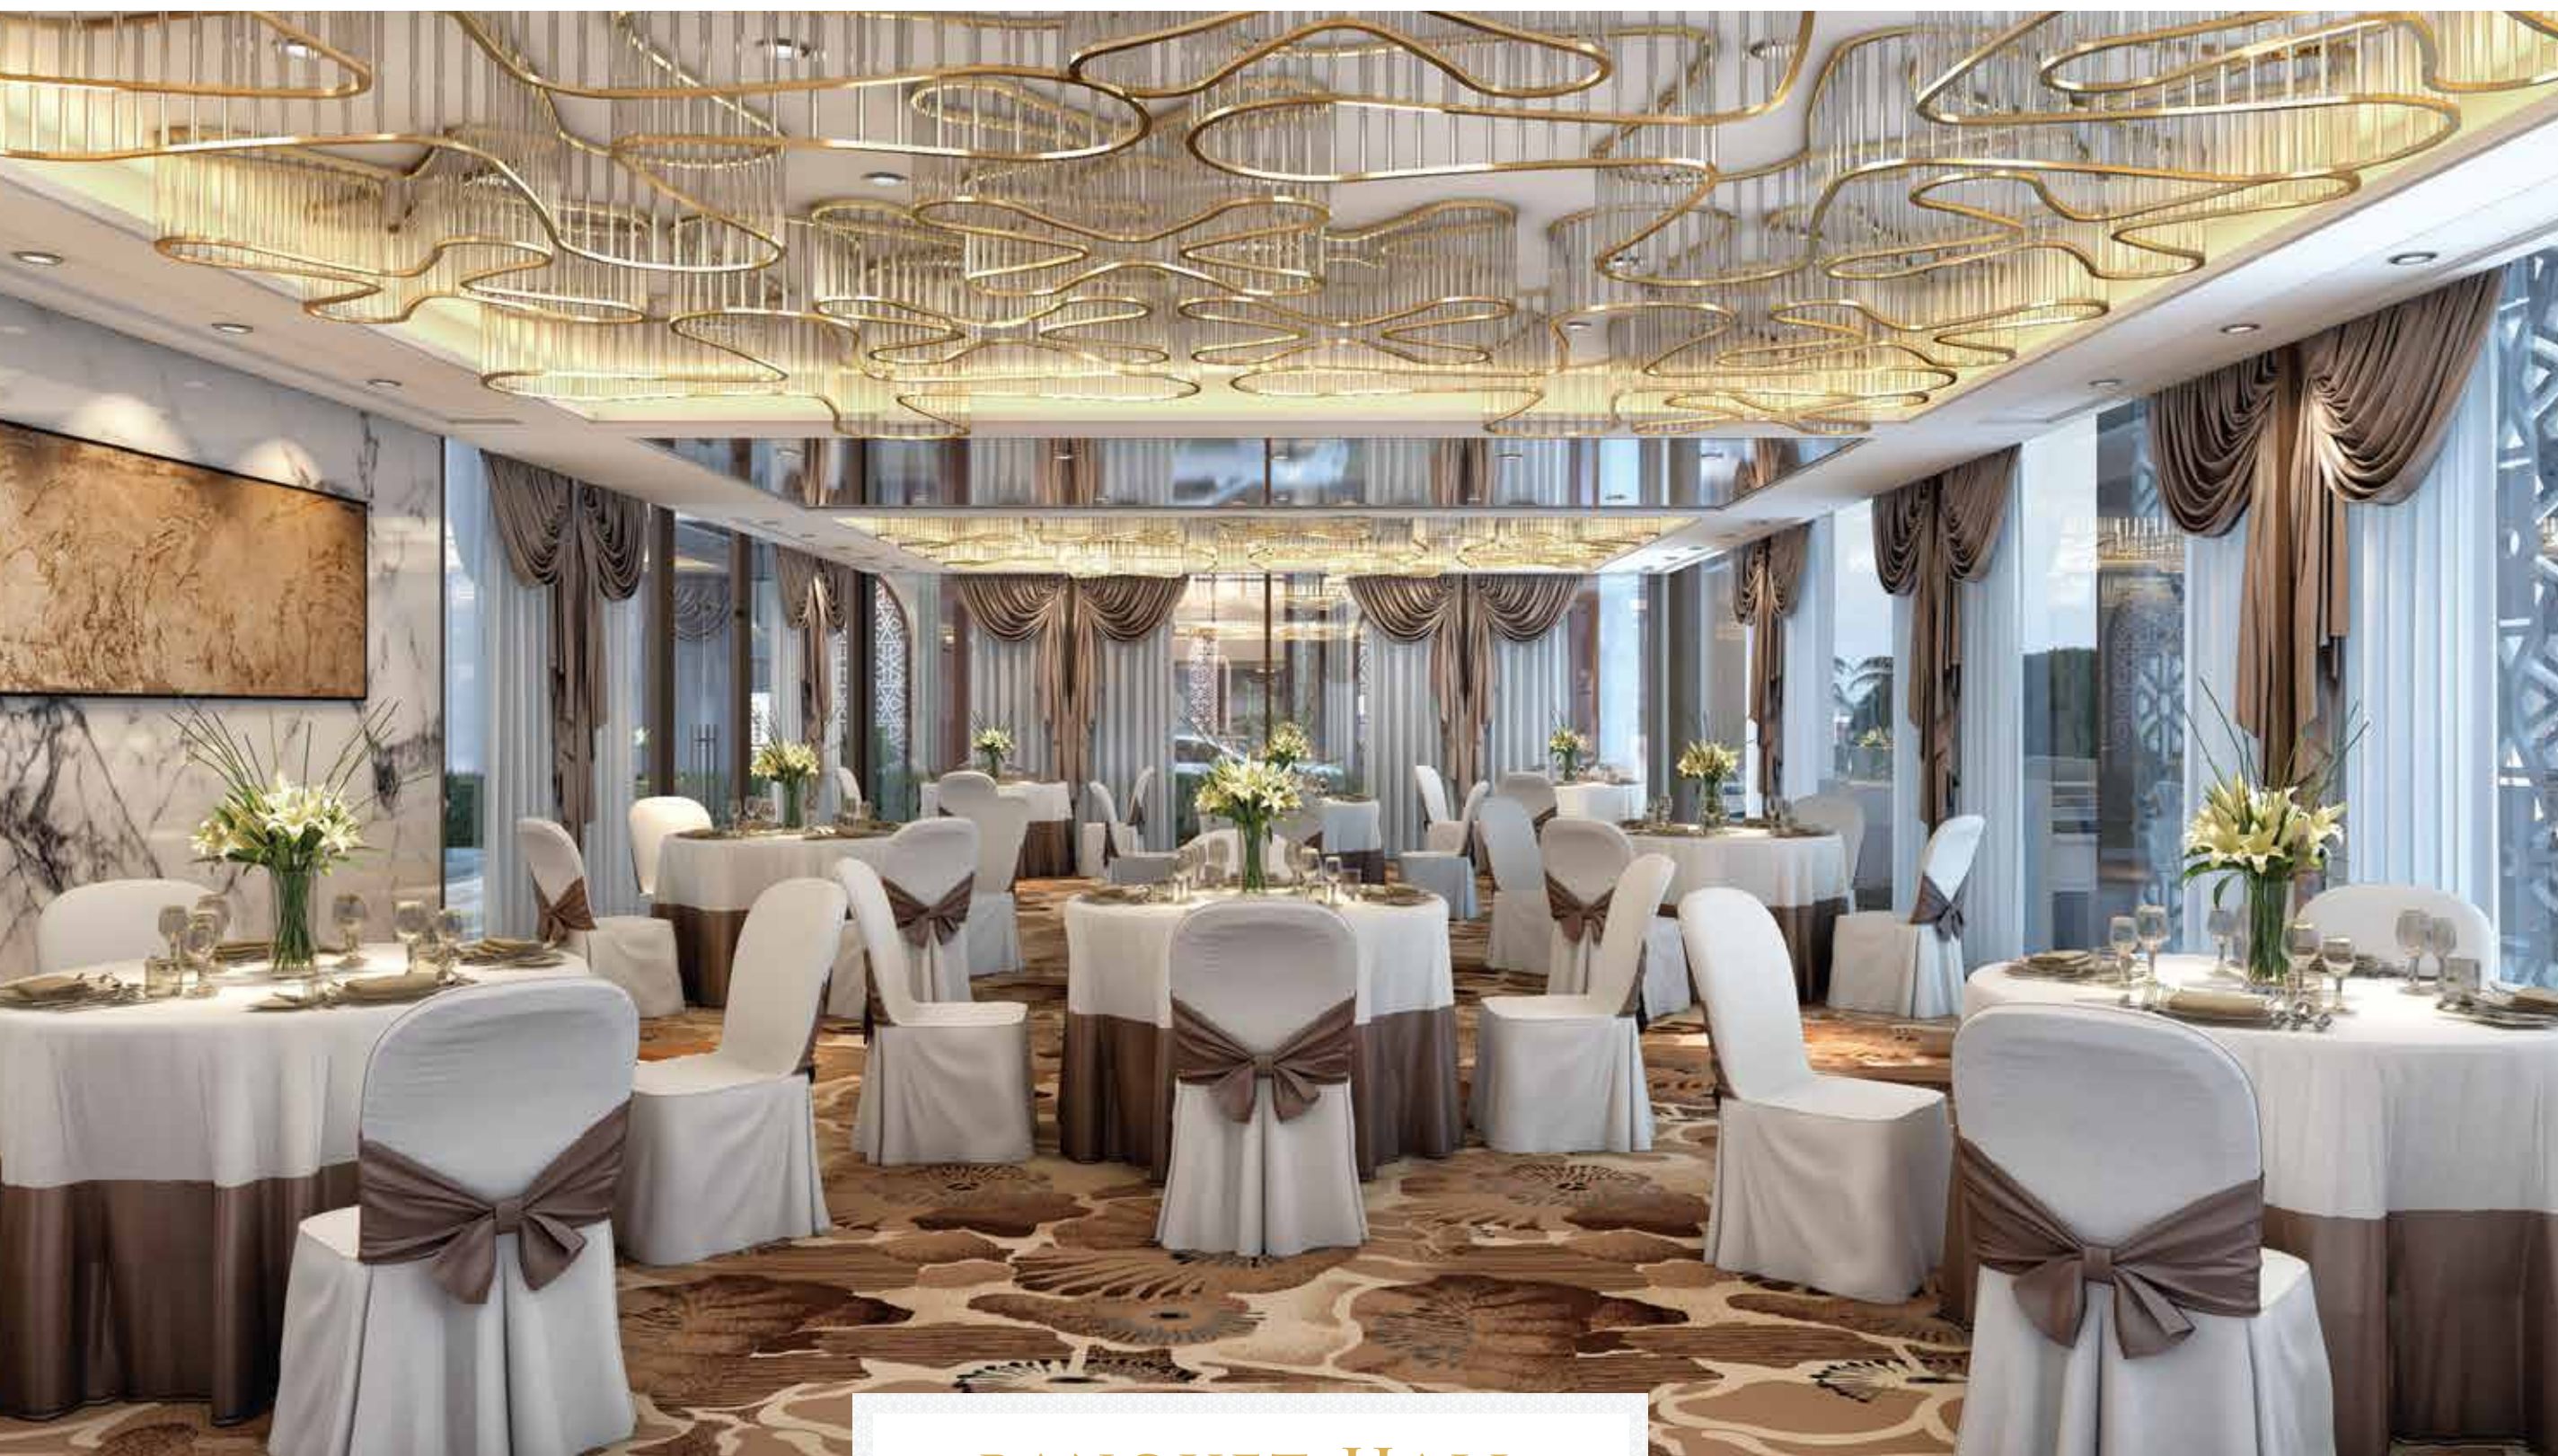


BANQUET HALL

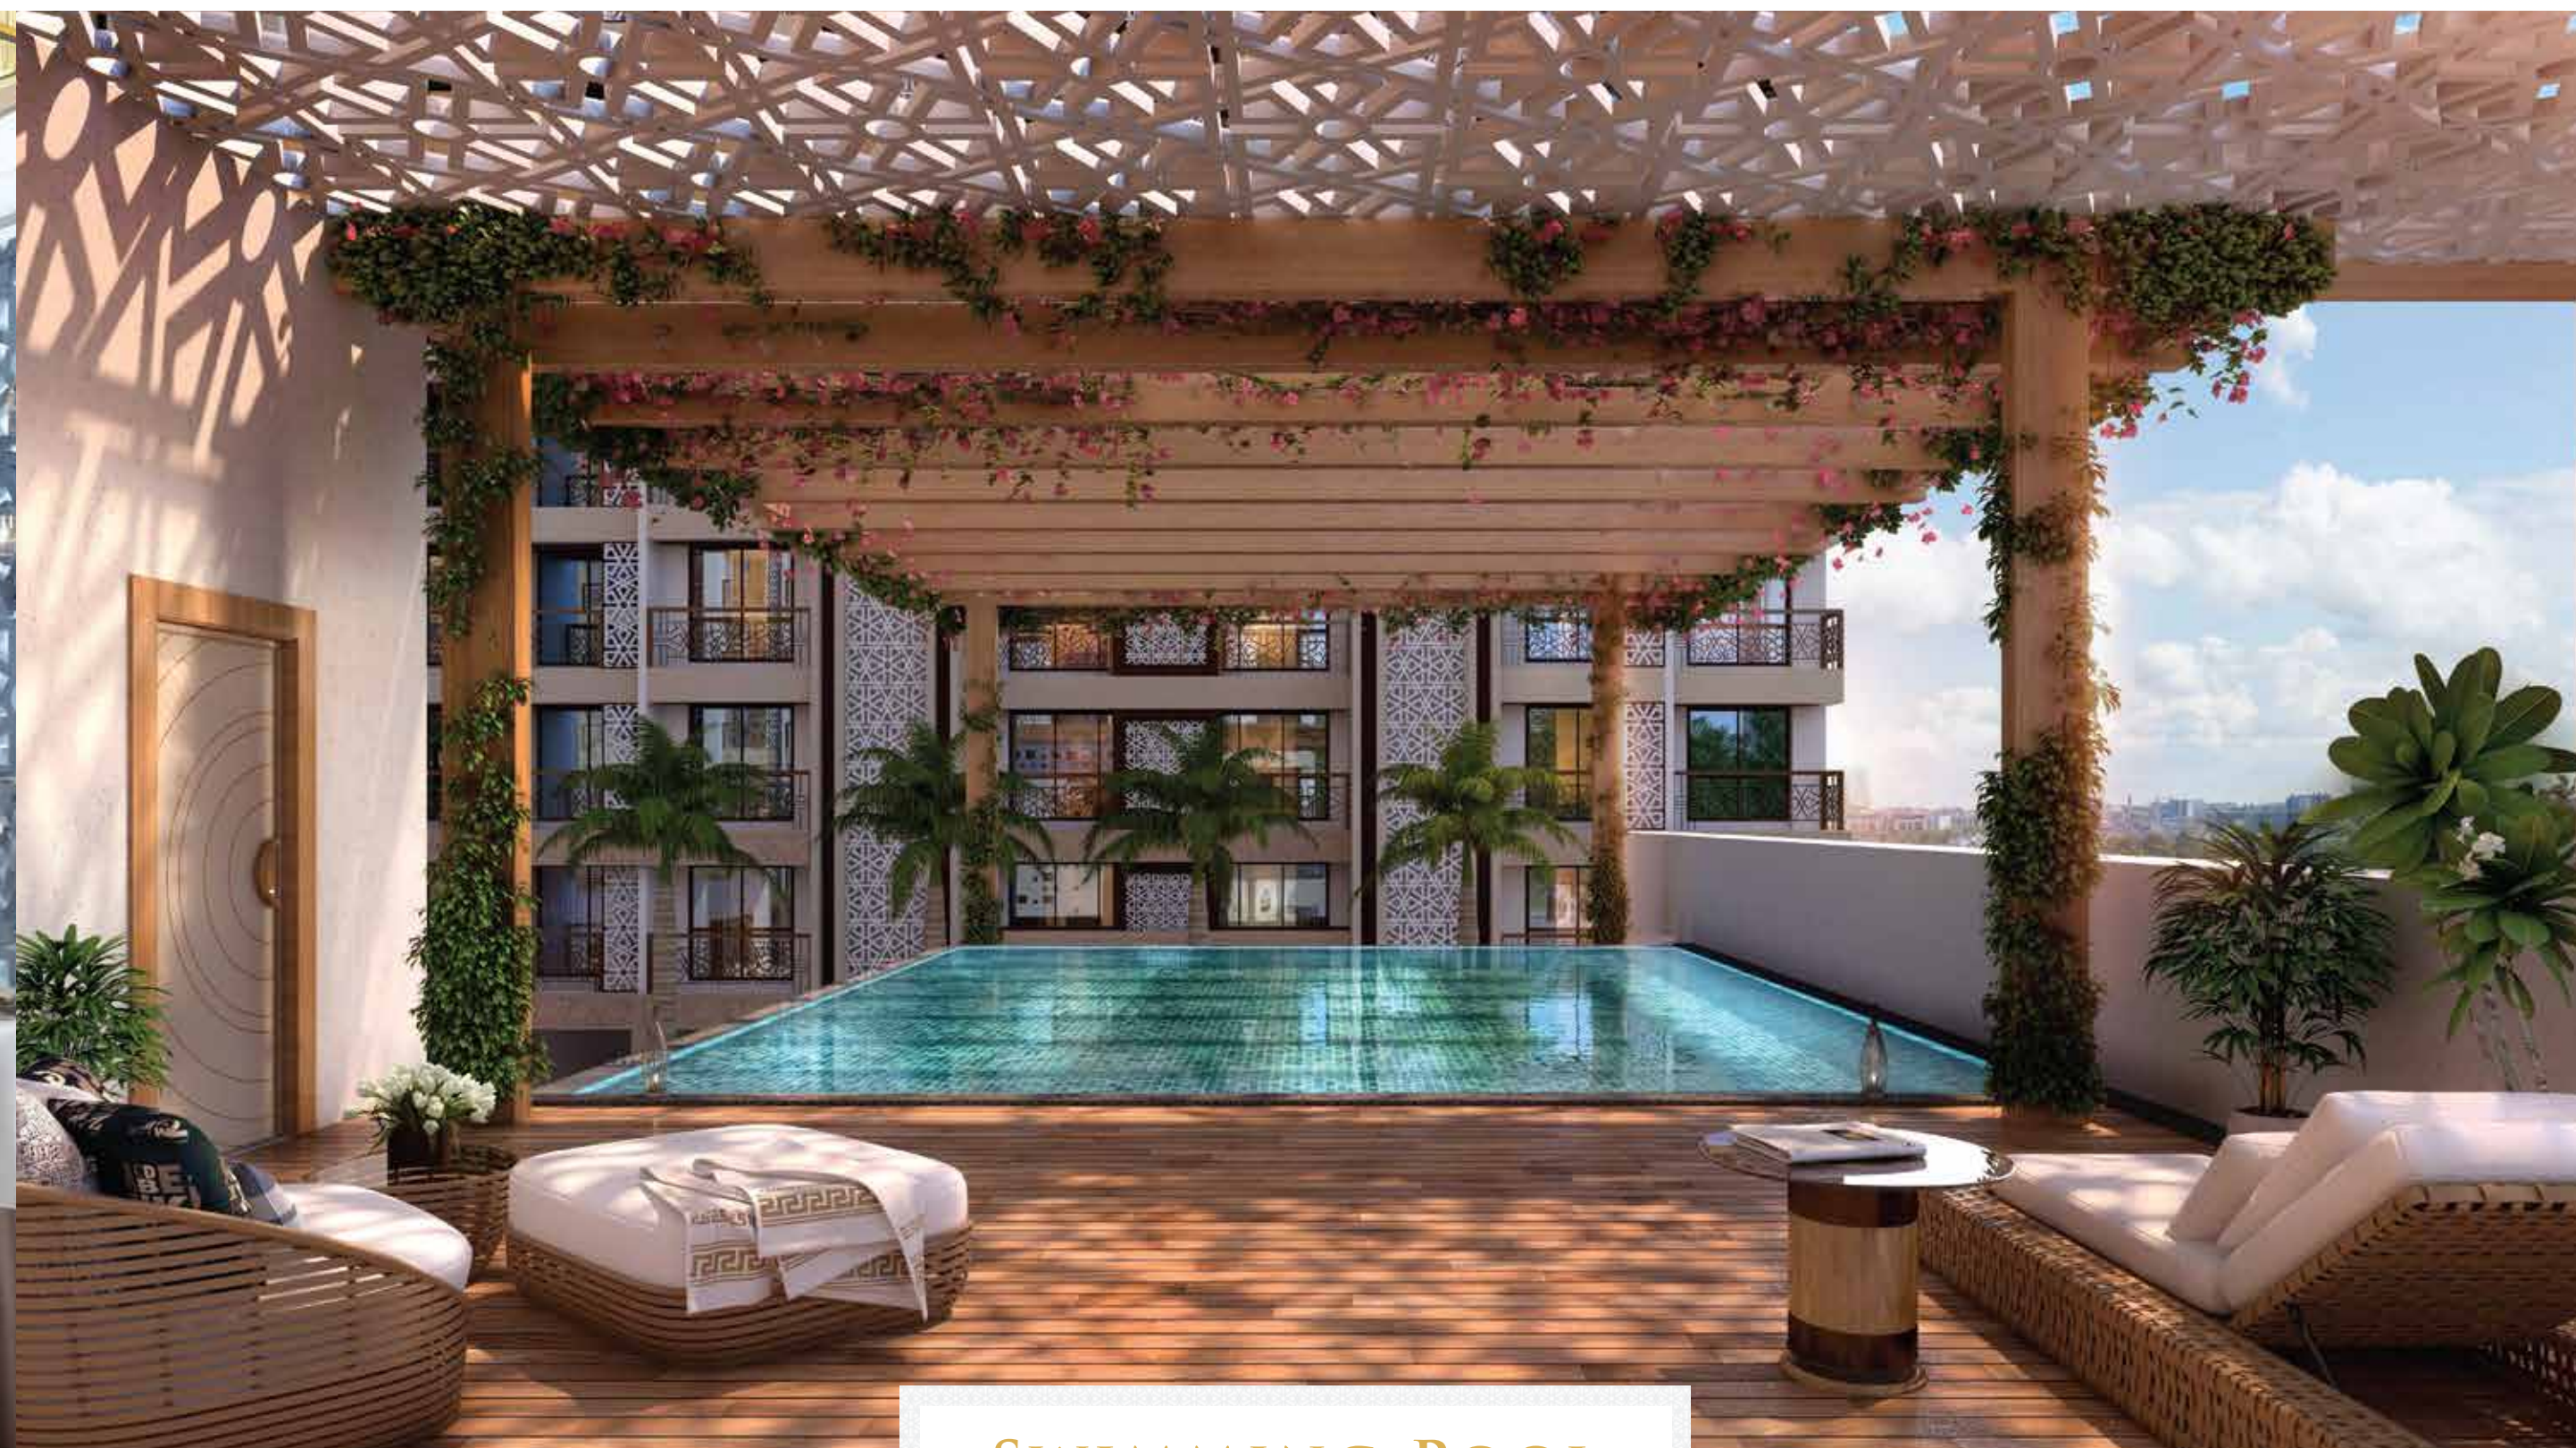

SWIMMING POOL

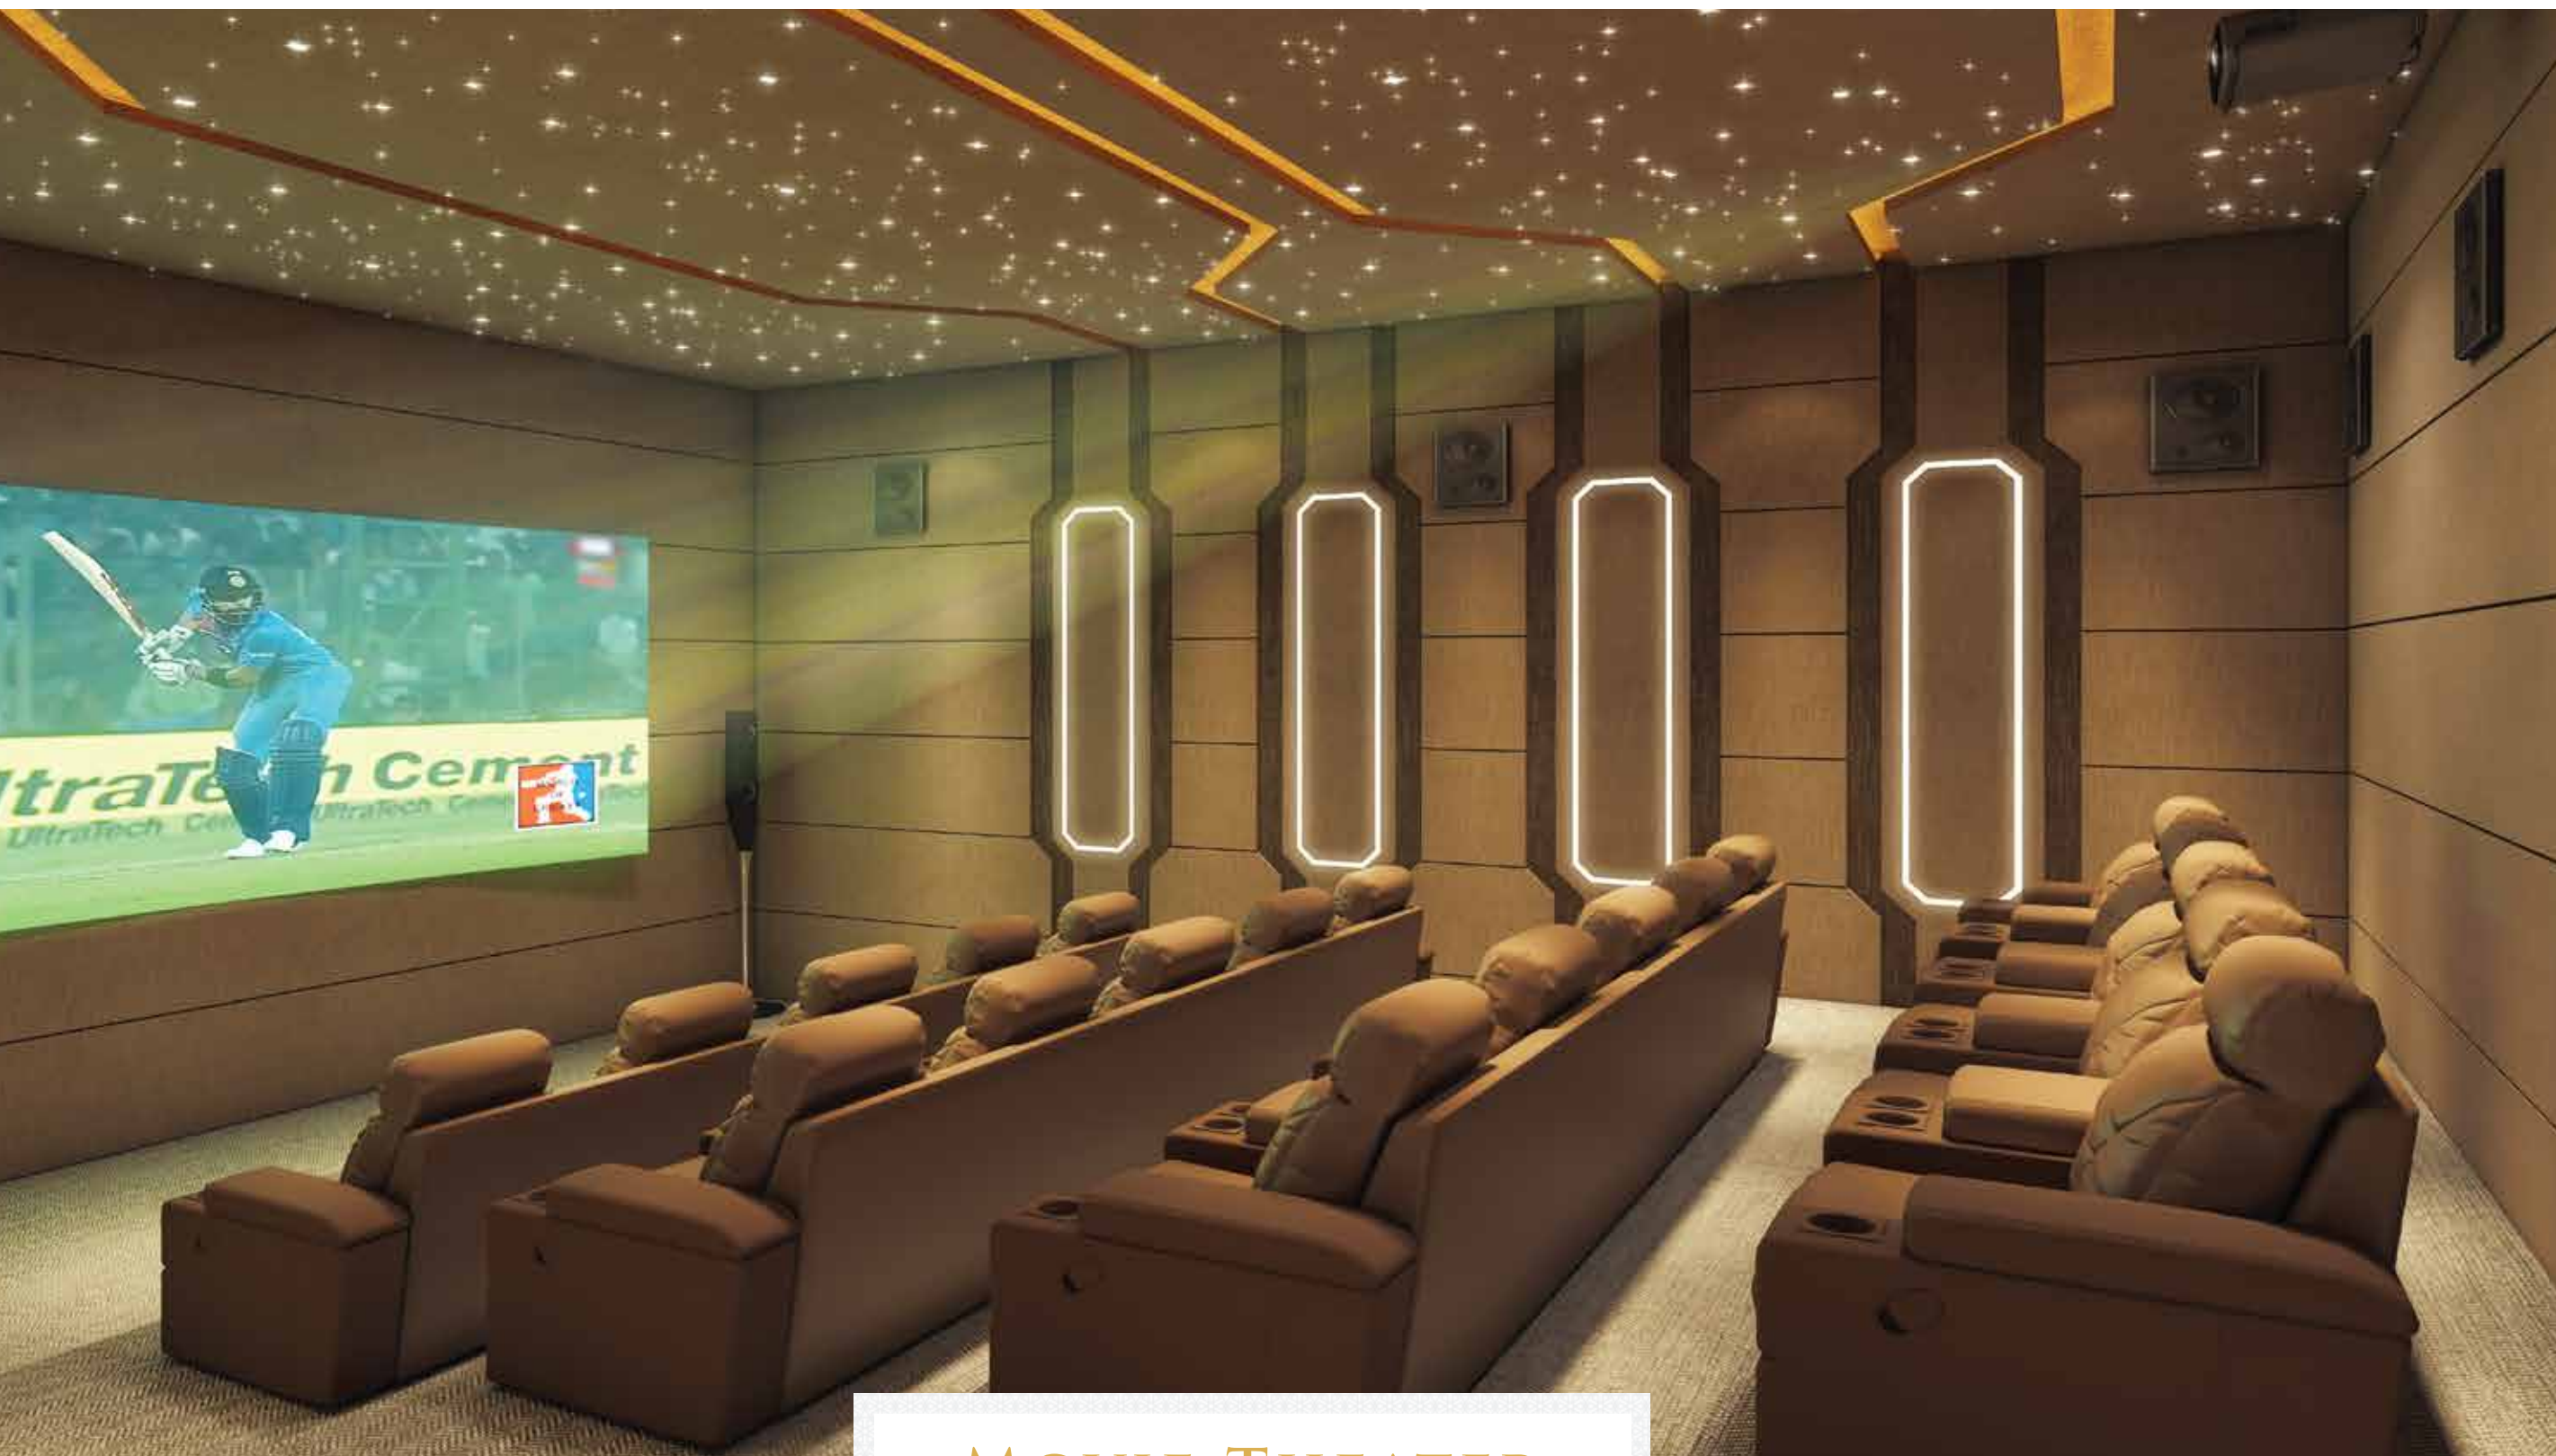

MOVIE THEATER

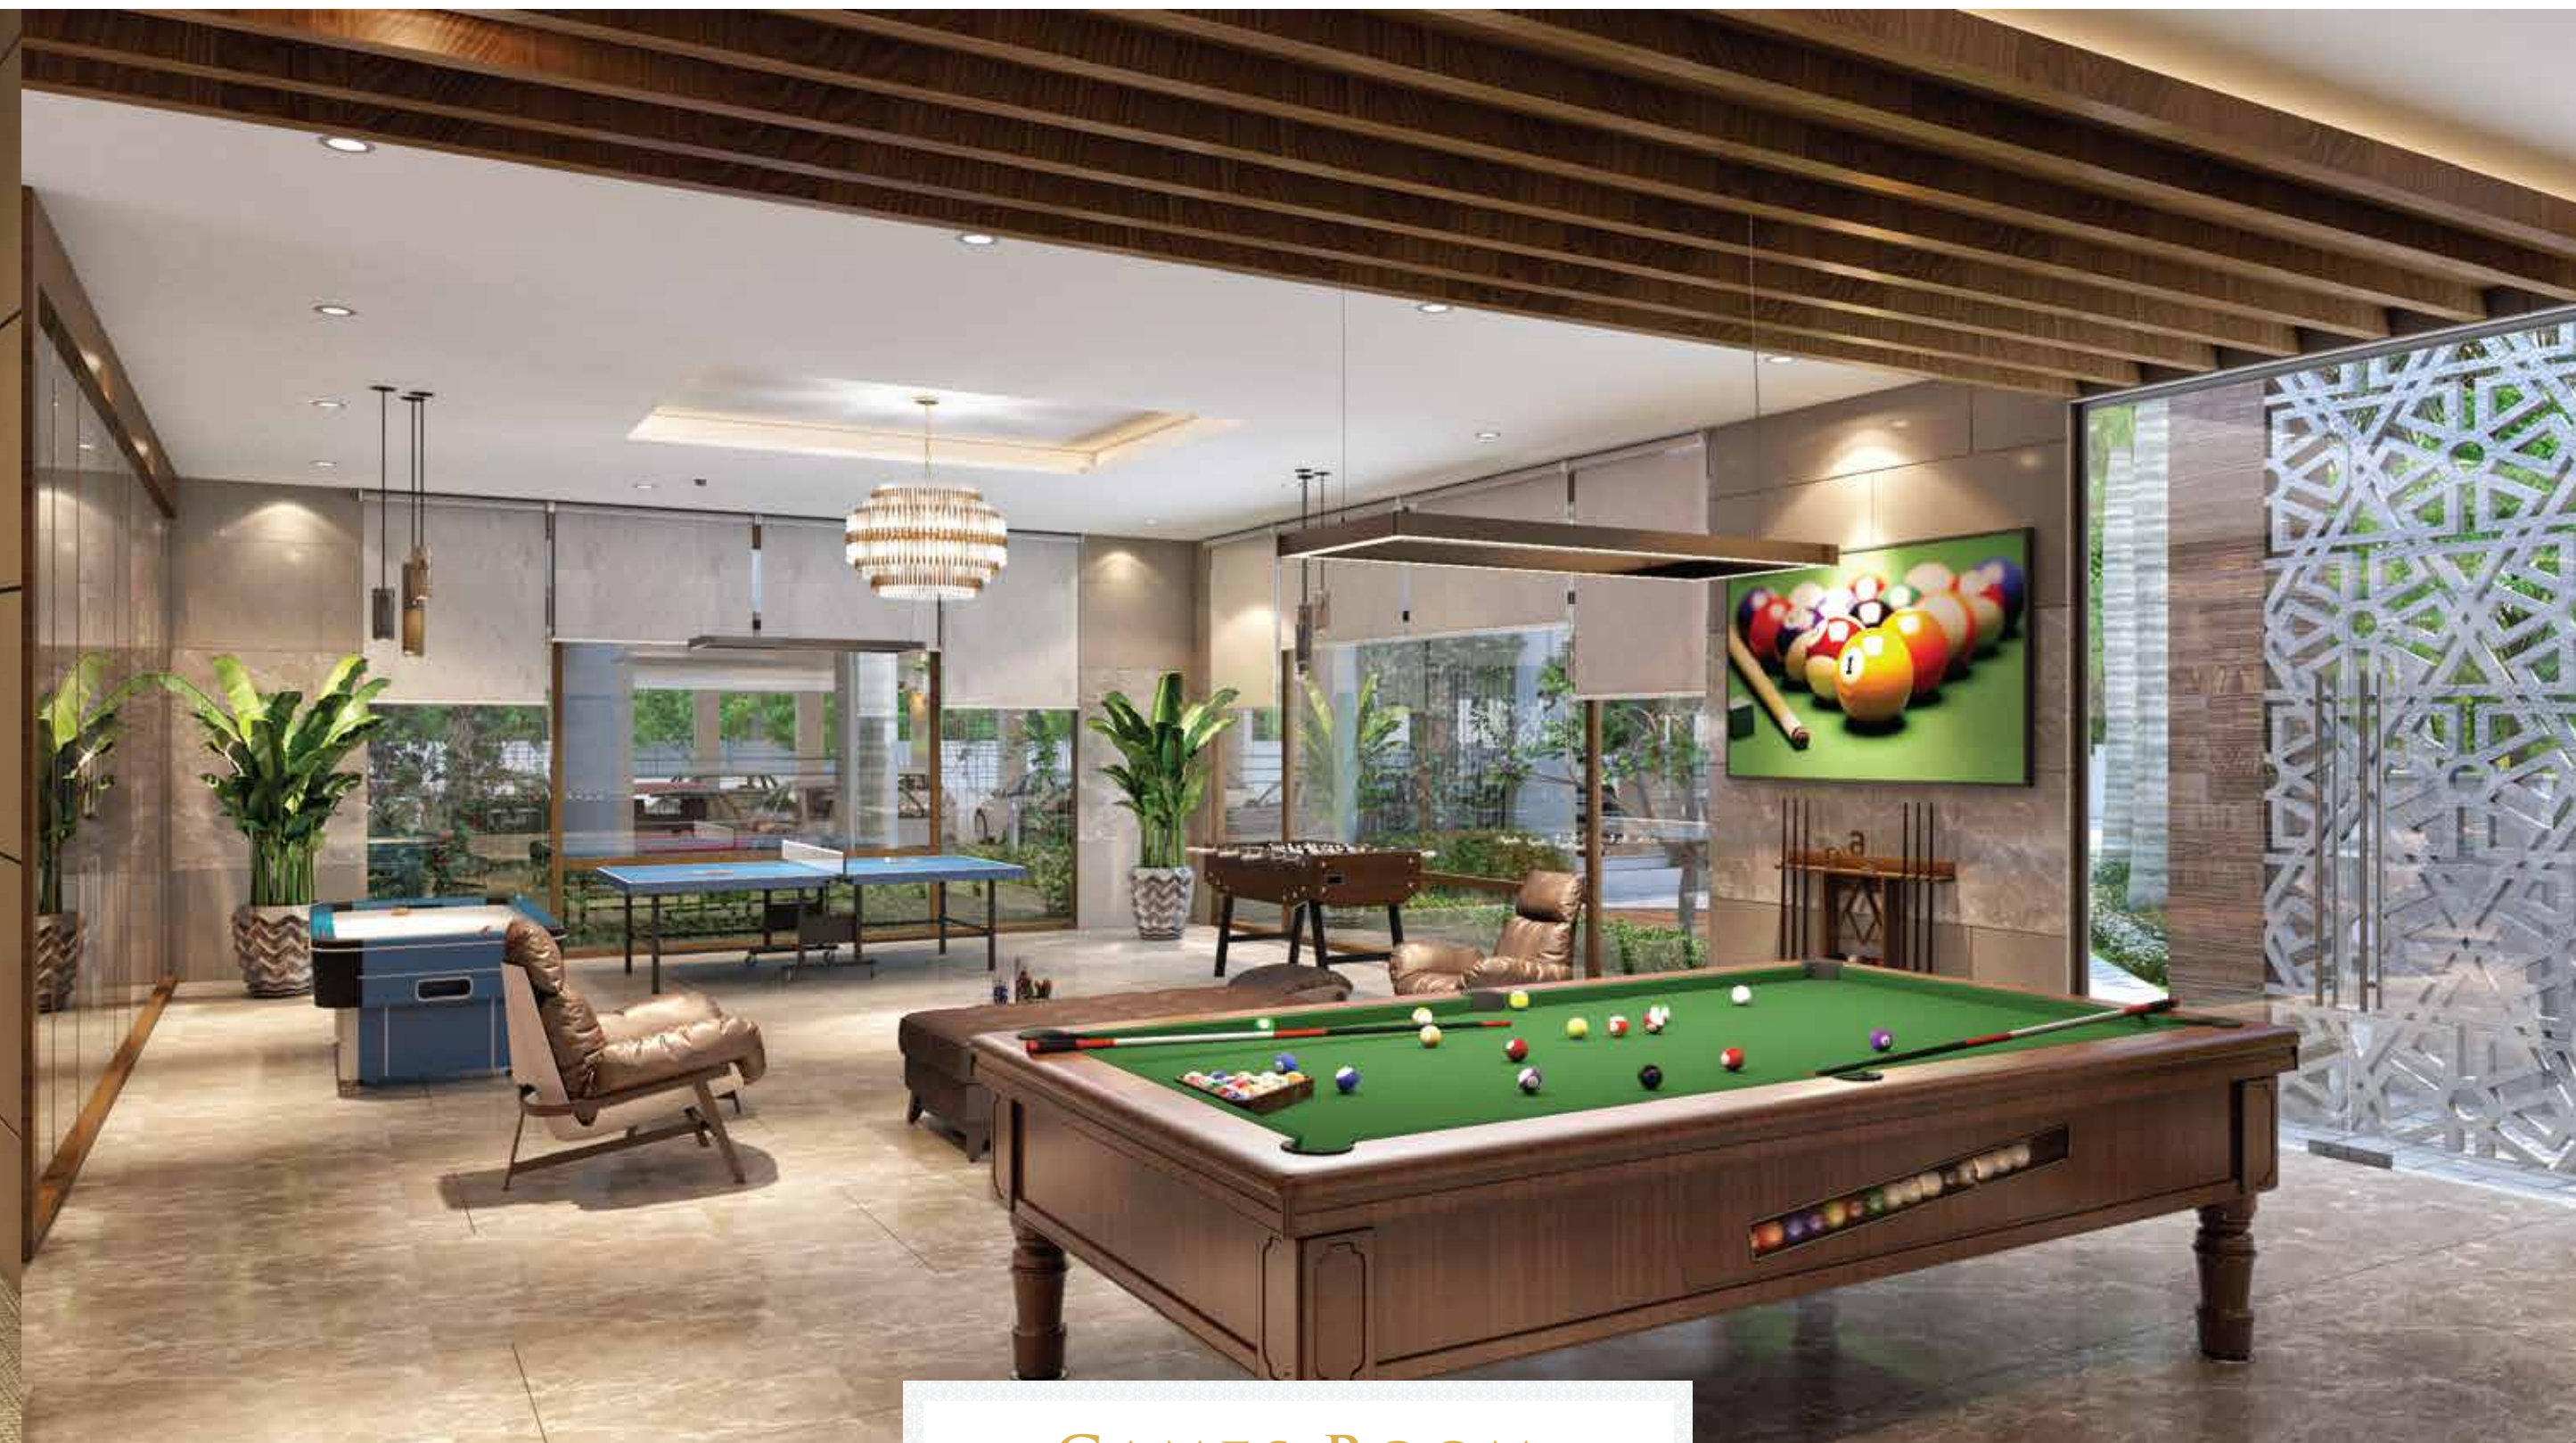

GAMES ROOM



ELEVATED GARDEN

WATER BODY

DECK

GAZEBO

TENSILE TENT

JUNGLE GYM

SAND PIT

OUTDOOR FUNCTION AREA

JOGGING TRACK

AMPHITHEATER

DATE TREE GARDEN

SPORTS ARENA

AMALGAMATION OF FITNESS AND LUXURY

With its vast sports area, Rassaz Greens offers a specially designed **Turf, cycling track, football area, badminton court, bar gym, skateboarding track, amphitheatre, meditation gazebo & grassy green expanse** where children and grown-ups alike can indulge in high energy outdoor activities. Every nook of Rassaz Greens has been designed to stimulate, enlighten and enrich.



CLASS-APART INTERIORS

Actual pictures of
The Show Flat



LAYOUT PLAN

INGENIOUS DESIGN FOR TOP NOTCH LIVING

At Rassaz Greens, lavish comforts, enchanting scenery and unparalleled excellence blend into **one dynamic experience** and it gets even better with the location.



4 ACRES LANDSCAPED COMPLEX



8 TOWERS WITH OVER 500 FLATS



LUXURIOUS 1,2,3 BHK APARTMENTS



RETAIL SPACES



CLUB HOUSE



SWIMMING POOL



MOVIE THEATER



SPACIOUS BANQUETING FACILITIES



GYMNASIUM



ELEVATED GARDEN



SPORTS ARENA



DEDICATED PLACES OF WORSHIP



EARTHQUAKE RESISTANT R.C.C STRUCTURE



AMPLE CAR PARKING BAY



CCTV SECURED PREMISE



MEDITATION CLOUD



EXCLUSIVE COMMERCIAL ZONE

Apart from offering class-apart residential spaces, Rassaz Greens also offers a luxury commercial zone at the **ground and first floor level of the township**. This commercial zone consists of shops and office spaces equally distributed among the two floors. Apart from this, it also consists of **2 stand-alone, 3 storeyed commercial office building** within its township.



1 BHK



2 BHK



1 BHK	SQ.FT.
RERA CARPET AREA	463
BALCONIES, O.P	72
TOTAL CARPET AREA	535

2 BHK	SQ.FT.
RERA CARPET AREA	736
BALCONIES, O.P	98
TOTAL CARPET AREA	834

FLOOR PLANS FOR D,E & F WINGS

3 BHK



2 BHK	SQ.FT.
RERA CARPET AREA	732
BALCONIES, O.P	96
TOTAL CARPET AREA	828

3 BHK	SQ.FT.
RERA CARPET AREA	916
BALCONIES, O.P	124
TOTAL CARPET AREA	1040

FLOOR PLANS FOR C WING


PRIME LOCATION

2 MINS AWAY FROM
PROPOSED METRO STATION

5 MINS AWAY FROM
WESTERN EXPRESS HIGHWAY

5 MINS AWAY
FROM RAILWAY STATION

45 MINS AWAY
FROM AIRPORT

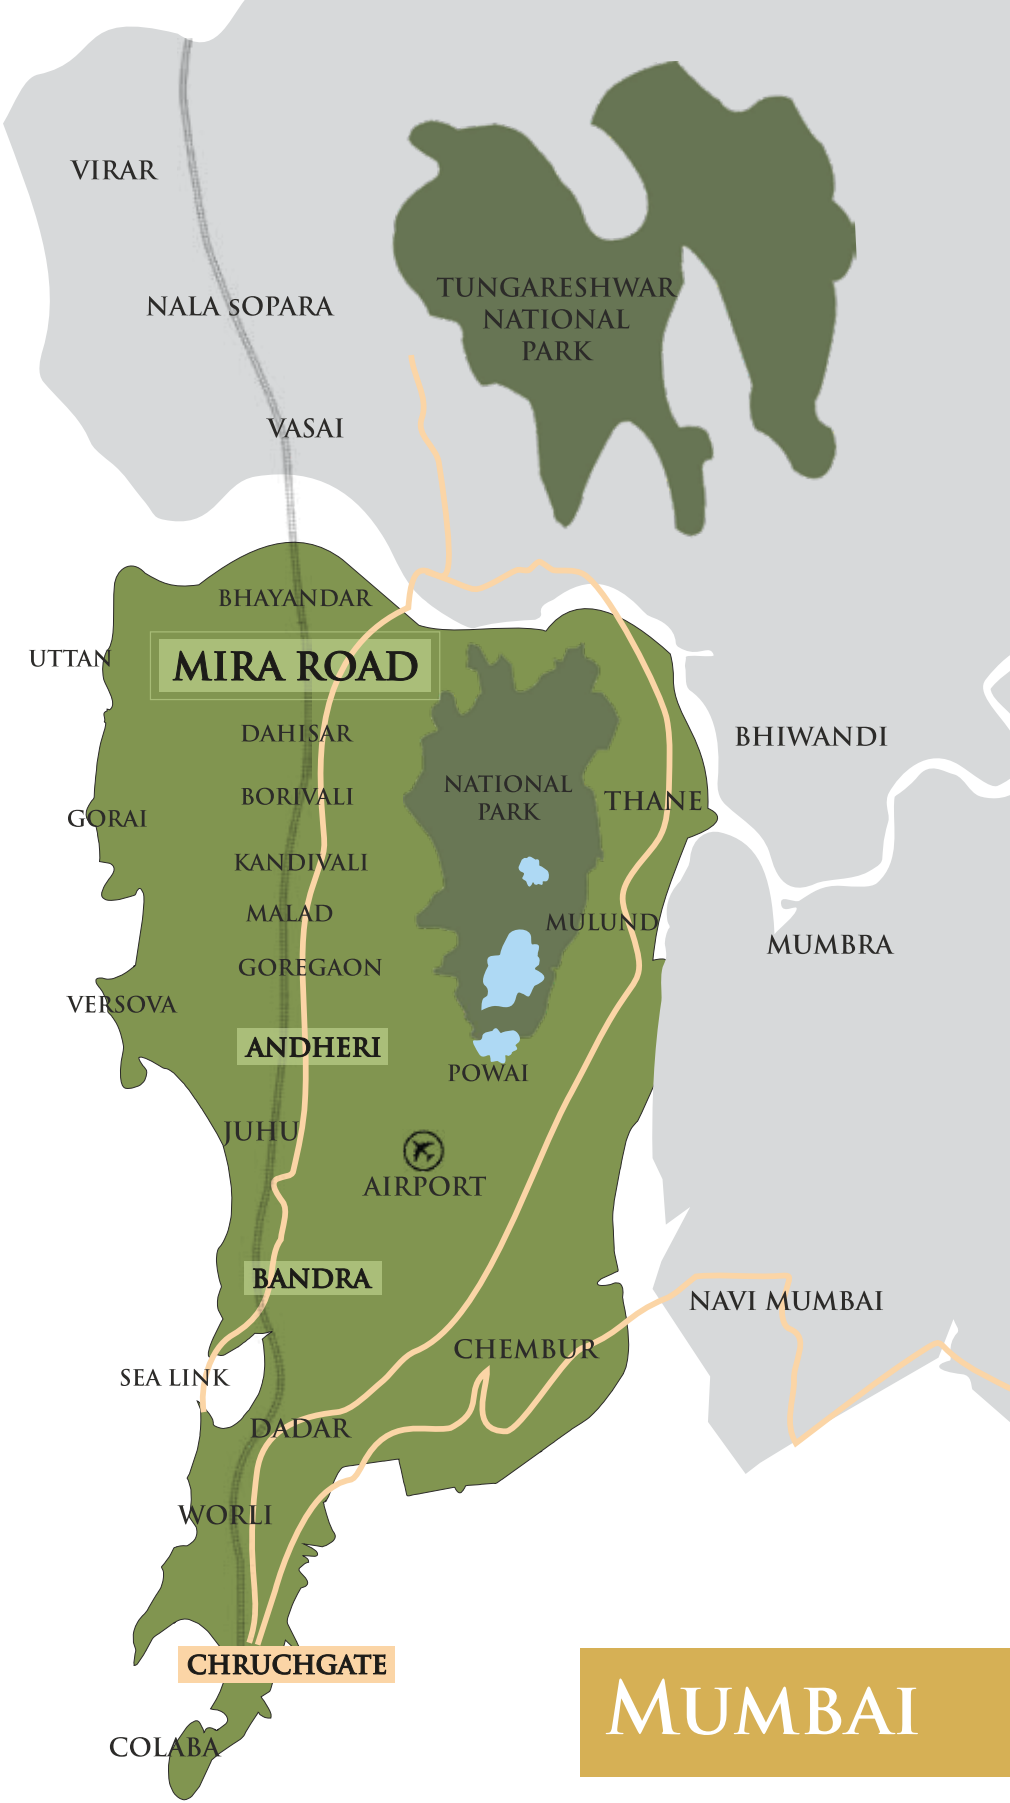

MUMBAI MIRA ROAD



RASSAZ
GREENS
RESIDENCES & RETAIL



BE A PART OF CITY THAT
BUILDS LIFETIME MEMORIES

FEW PROJECTS



RASSAZ MALL, MIRA ROAD



RASSAZ CASTLE, ANDHERI



RASSAZ INTERNATIONAL SCHOOL, MIRA ROAD



RASSAZ ENCLAVE, MIRA ROAD



RASSAZ MULTIPLEX, MIRA ROAD



RASSAZ TRADE CENTER, OSHIWARA.